



Tehaleh Trails Plan North Zone

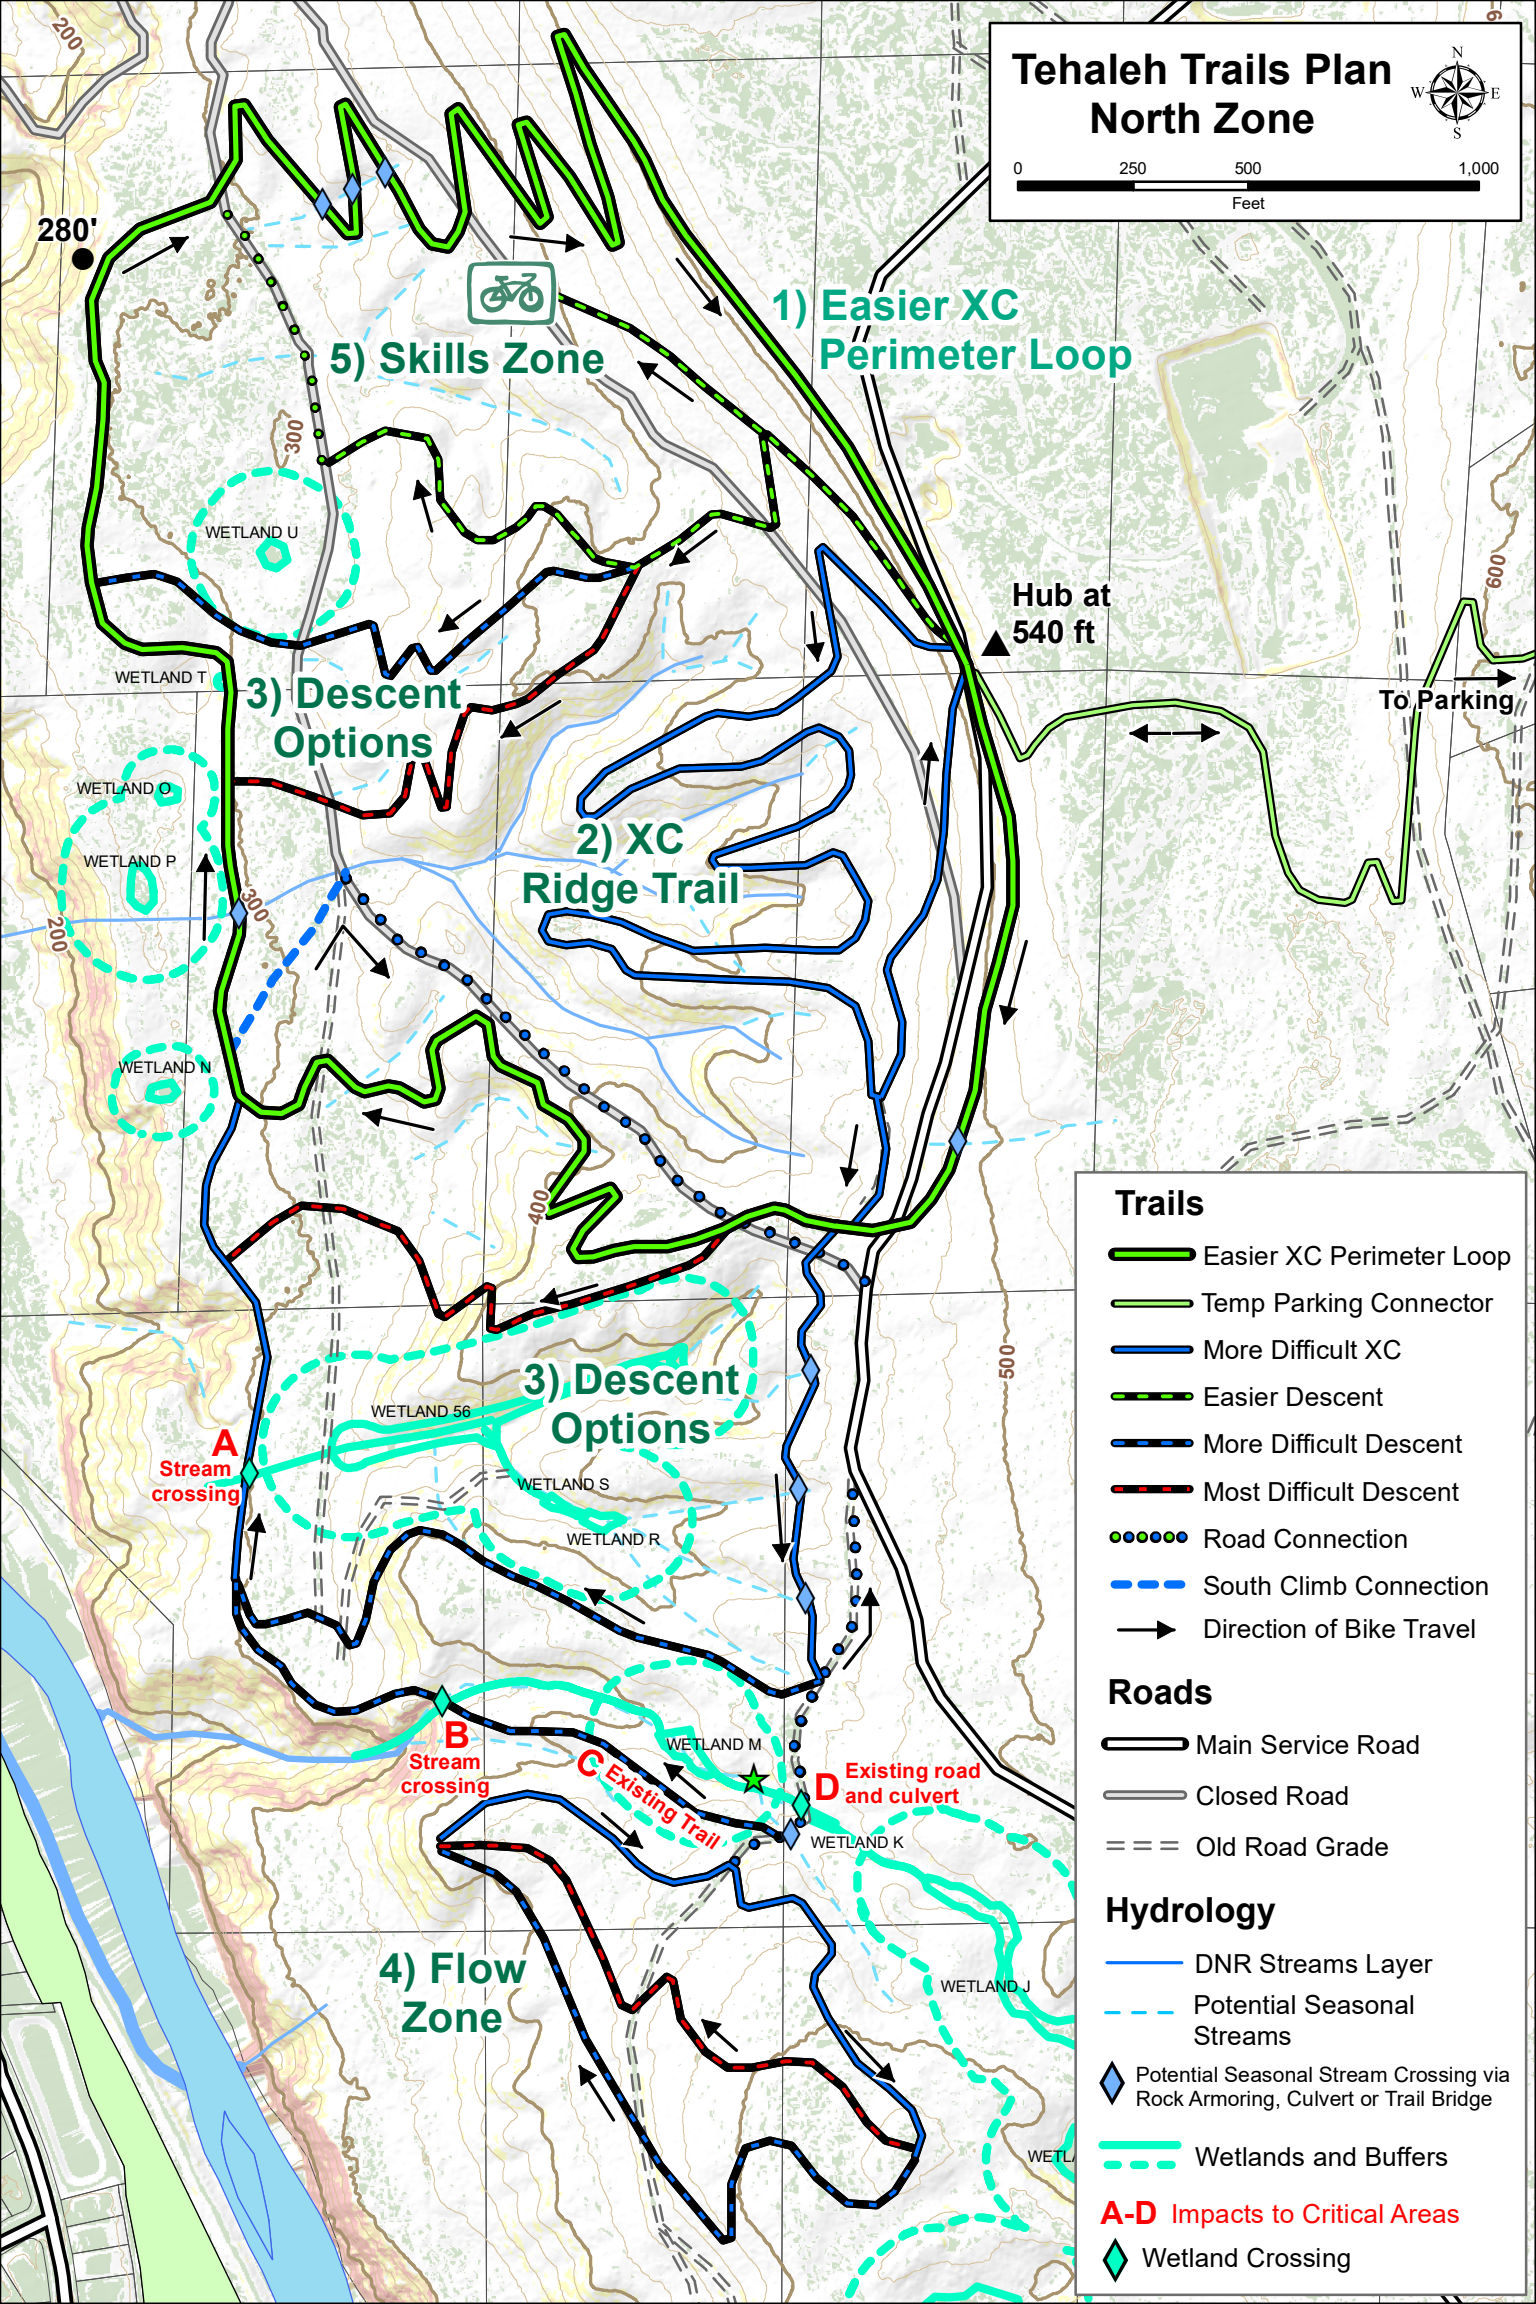

280'

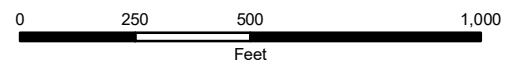

5) Skills Zone
1) Easier XC Perimeter Loop

3) Descent Options

2) XC Ridge Trail

Hub at 540 ft

To Parking

3) Descent Options

A Stream crossing

WETLAND 56

WETLAND S

WETLAND R

B Stream crossing

C Existing Trail

D Existing road and culvert

4) Flow Zone

WETLAND M

WETLAND K

WETLAND J

WETLAND I

Trails

- Easier XC Perimeter Loop
- Temp Parking Connector
- More Difficult XC
- Easier Descent
- More Difficult Descent
- Most Difficult Descent
- Road Connection
- South Climb Connection
- Direction of Bike Travel

Roads

- Main Service Road
- Closed Road
- Old Road Grade

Hydrology

- DNR Streams Layer
- Potential Seasonal Streams
- Potential Seasonal Stream Crossing via Rock Armoring, Culvert or Trail Bridge
- Wetlands and Buffers
- A-D Impacts to Critical Areas
- Wetland Crossing